


▶ GRANNY FLATS STANDARD PLAN NIAH - 60-65m2 2x1 (A3 V) BROCHURE PLAN

DO NOT SCALE FROM THIS DRAWING
All Sub-contractors to check dimensions & notes prior to initiating works. Any discrepancies to be notified to the Site Supervisor without delay.
ALL DIMENSIONS TO BRICKWORK.

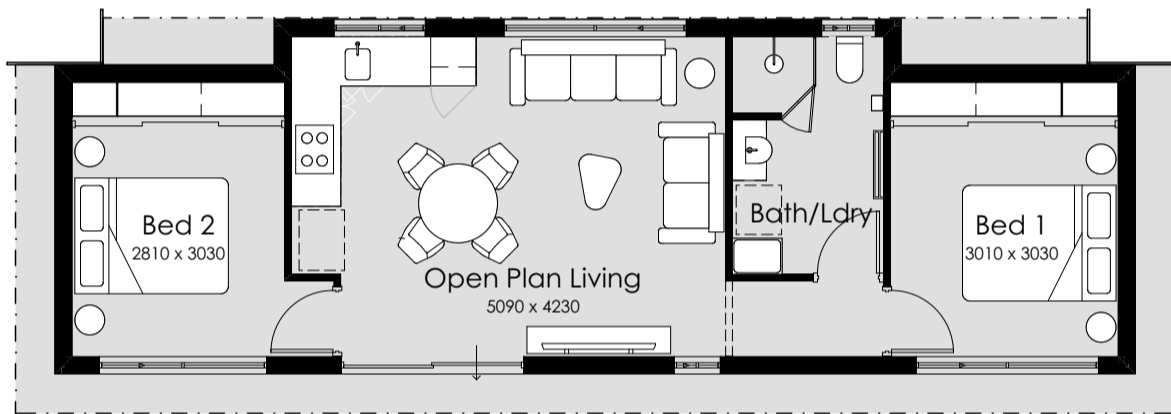

NIAH

FLOOR PLAN	ROOF
A: 63.42 m ²	A: 77.99 m ²
P: 37.96 m	P: 40.96 m

CONSULTANT: _____
 CLIENT(S): _____
 Any reproduction in whole or part of this design is not permitted and is subject to © 2022

PROPOSED RESIDENCE FOR:
 #Client Name
 ADDRESS:
 #Address Line 1
 #Address Line 2

DRAWN: #Drawn	SCALE: 1:100	Transmittal Set Name	Drawn	Date	Transmittal Set Name	Drawn	Date
DESIGNED: #Designed	SHEET: OF 33						
CHECKED: #Checked	SIZE: A3						
DATE: #Date	GRANNY FLATS						
MODEL: GF STANDARD PLAN	JOB N° #Pln						
		NIAH - 60-65m2 2x1 (A3 V) BROCHURE PLAN					

