


# ▶ GRANNY FLATS STANDARD PLAN VERDE - 70m2 2x2 (A3 V) BROCHURE PLAN

DO NOT SCALE FROM THIS DRAWING  
All Sub-contractors to check dimensions & notes prior to initiating works. Any discrepancies to be notified to the Site Supervisor without delay.  
ALL DIMENSIONS TO BRICKWORK.

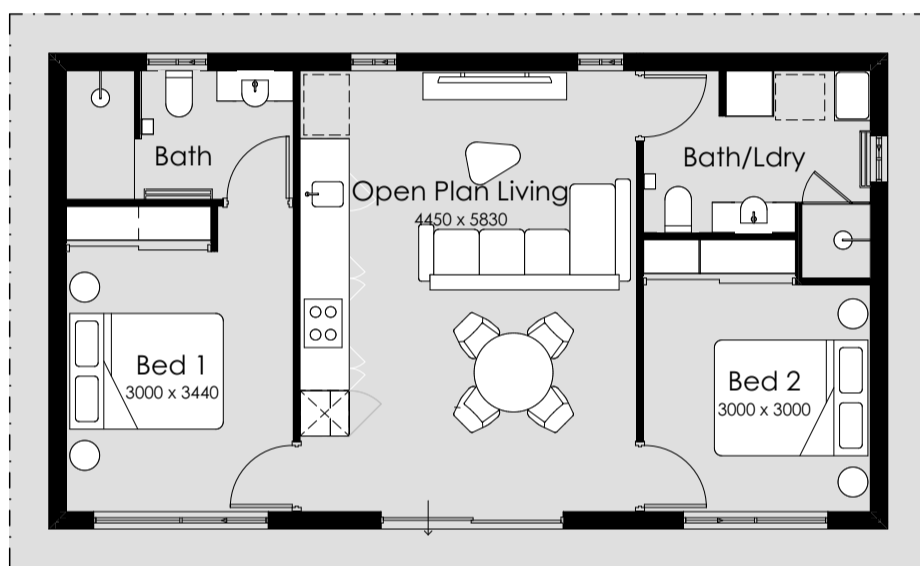

## VERDE

<b>FLOOR PLAN</b>	<b>ROOF</b>
A: 69.76 m <sup>2</sup>	A: 88.14 m <sup>2</sup>
P: 34.76 m	P: 38.76 m

CONSULTANT: \_\_\_\_\_  
 CLIENT(S): \_\_\_\_\_  
 Any reproduction in whole or part of this design is not permitted and is subject to © 2022

PROPOSED RESIDENCE FOR:  
#Client Name

ADDRESS:  
#Address Line 1  
#Address Line 2

DRAWN: #Drawn SCALE: 1:100  
 DESIGNED: #Designed SHEET: OF 33  
 CHECKED: #Checked SIZE: A3  
 DATE: #Date GRANNY FLATS  
 MODEL: JOB N°  
 GF STANDARD PLAN #Pln

Transmittal Set Name	Drawn	Date	Transmittal Set Name	Drawn	Date

VERDE - 70m2 2x2 (A3 V) BROCHURE PLAN



# SUMMIT

HOMES GROUP

BUILD | RENOVATE | DEVELOP