


FRONT ELEVATION

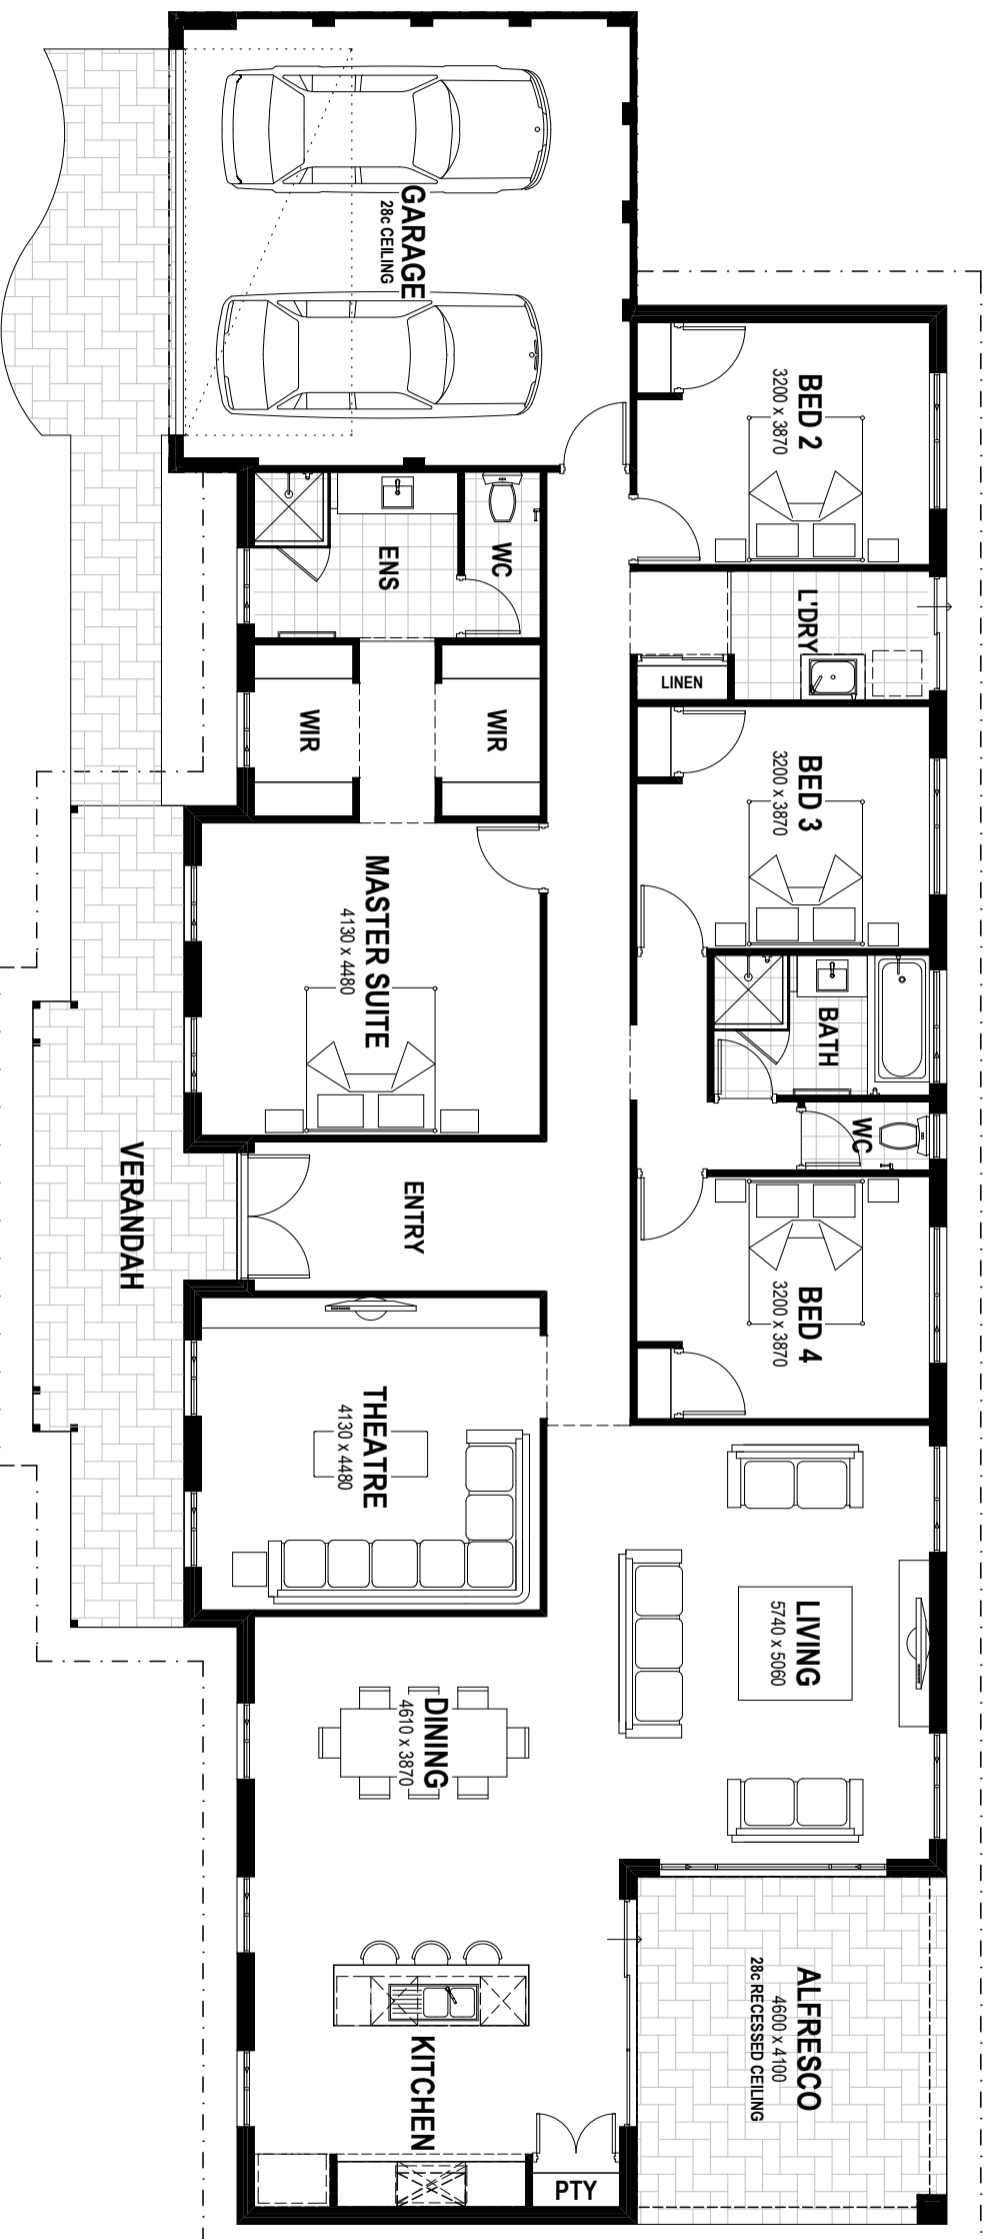

OVERALL WIDTH- 29.27m
OVERALL LENGTH- 12.09m
MIN BLOCK WIDTH- 31.77m

ANY REPRODUCTION IN WHOLE OR PART OF THIS DESIGN IS NOT PERMITTED AND IS SUBJECT TO © 2014

BROCHURE PLAN & ELEV

SCALE 1:100

	Area m ²	Perimeter L/m
1. FLOOR PLAN	214.954	72.360
2. GARAGE	37.030	24.560
3. VERANDAH	20.333	27.140
4. ALFRESCO	18.860	17.400
5. TOTAL AREA	291.177	84.520
6. ROOF	322.142	86.320