




SUMMIT
HOMES

AUSTIN

DATE : 22-09-14

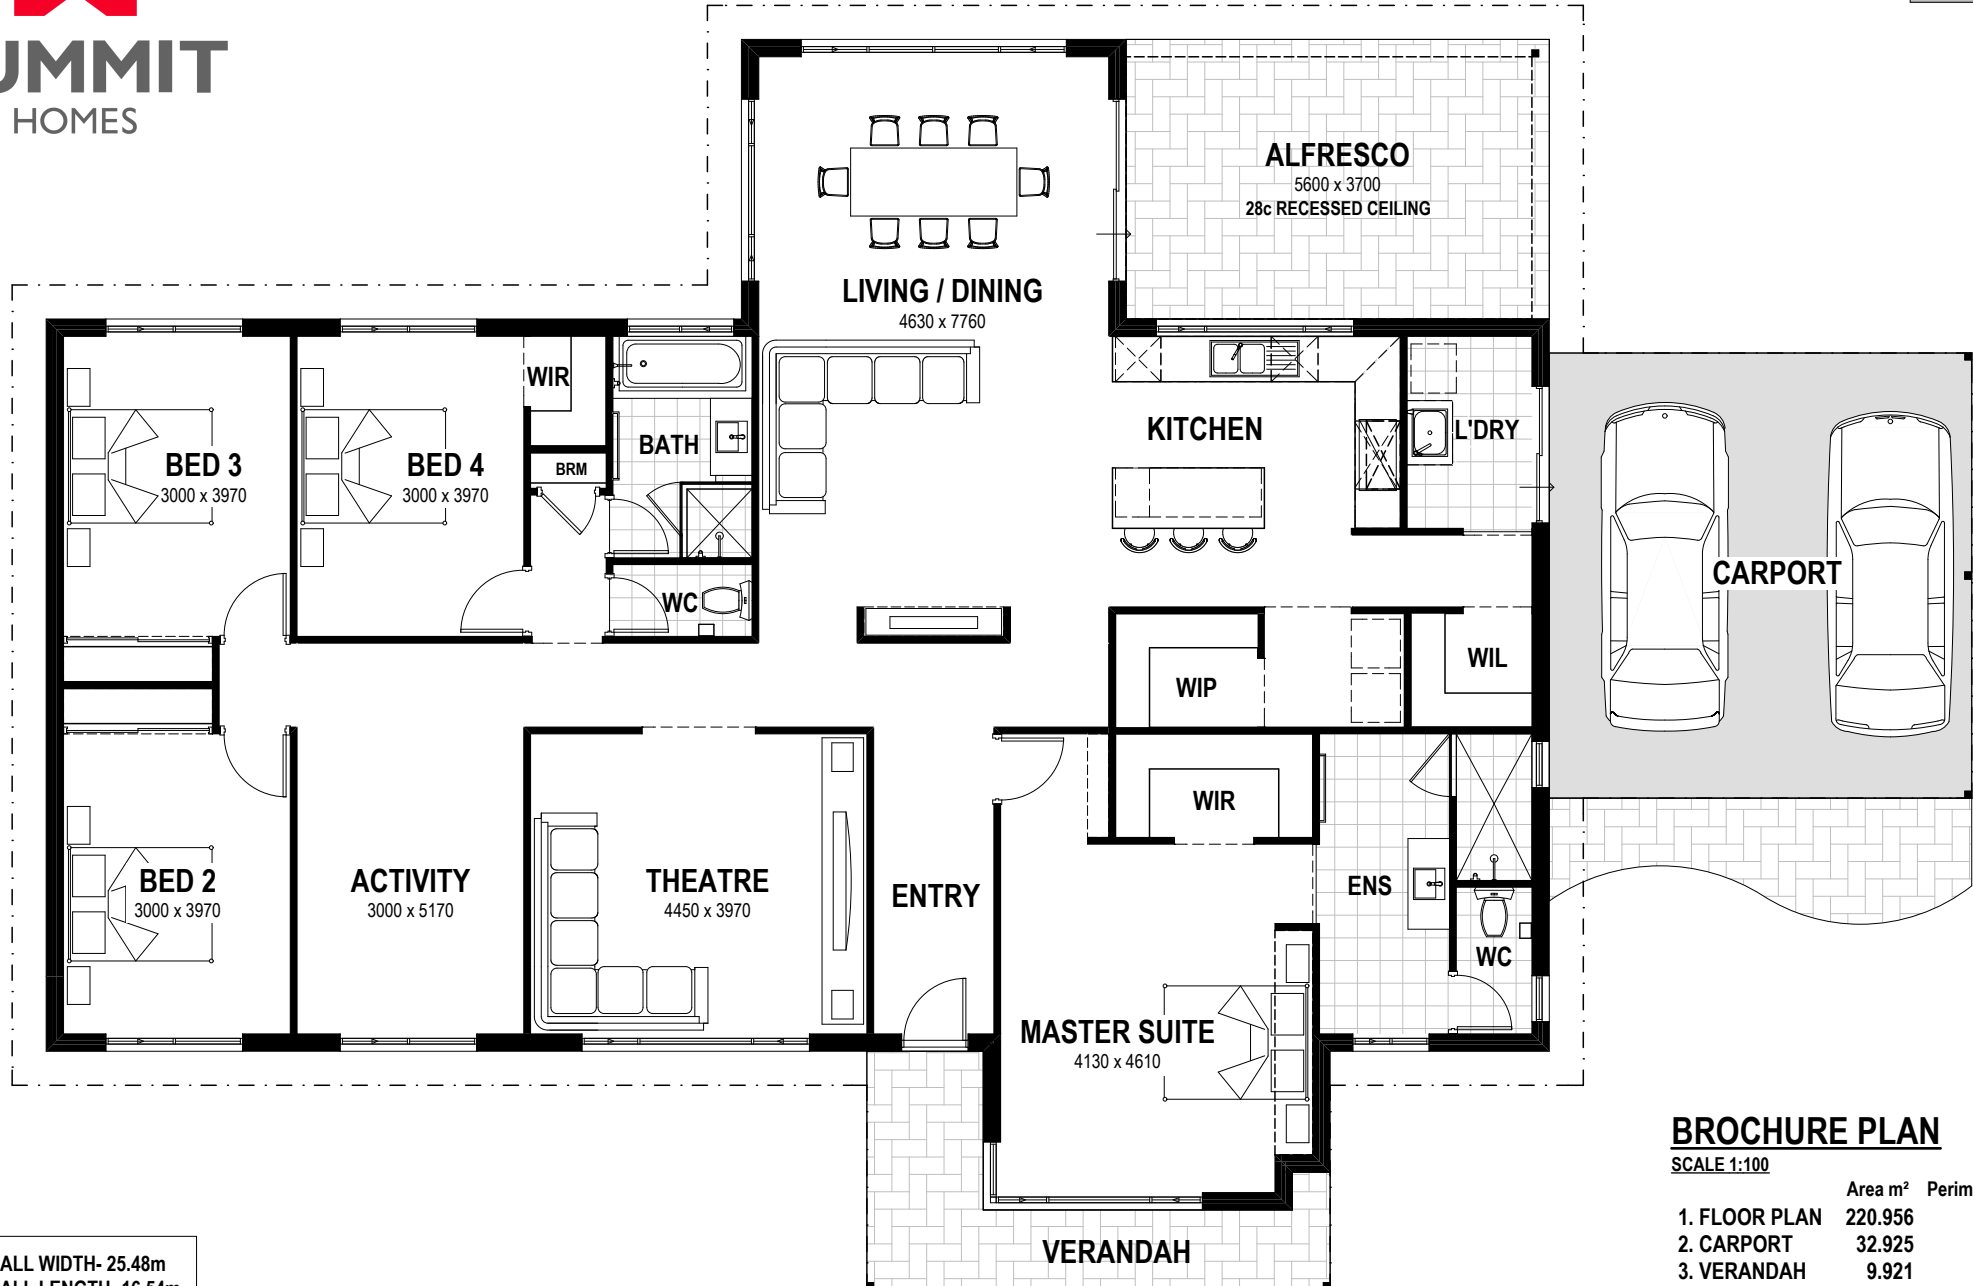

OVERALL WIDTH- 25.48m
OVERALL LENGTH- 16.54m
MIN BLOCK WIDTH- 27.98m

ANY REPRODUCTION IN WHOLE OR PART OF THIS DESIGN IS NOT PERMITTED AND IS SUBJECT TO © 2014

BROCHURE PLAN

SCALE 1:100

	Area m ²	Perimeter L/m
1. FLOOR PLAN	220.956	70.760
2. CARPORT	32.925	22.960
3. VERANDAH	9.921	19.560
4. ALFRESCO	20.720	18.600
5. TOTAL AREA	284.063	83.939
6. ROOF	312.693	86.120